


Loach Road

Long Grass Place

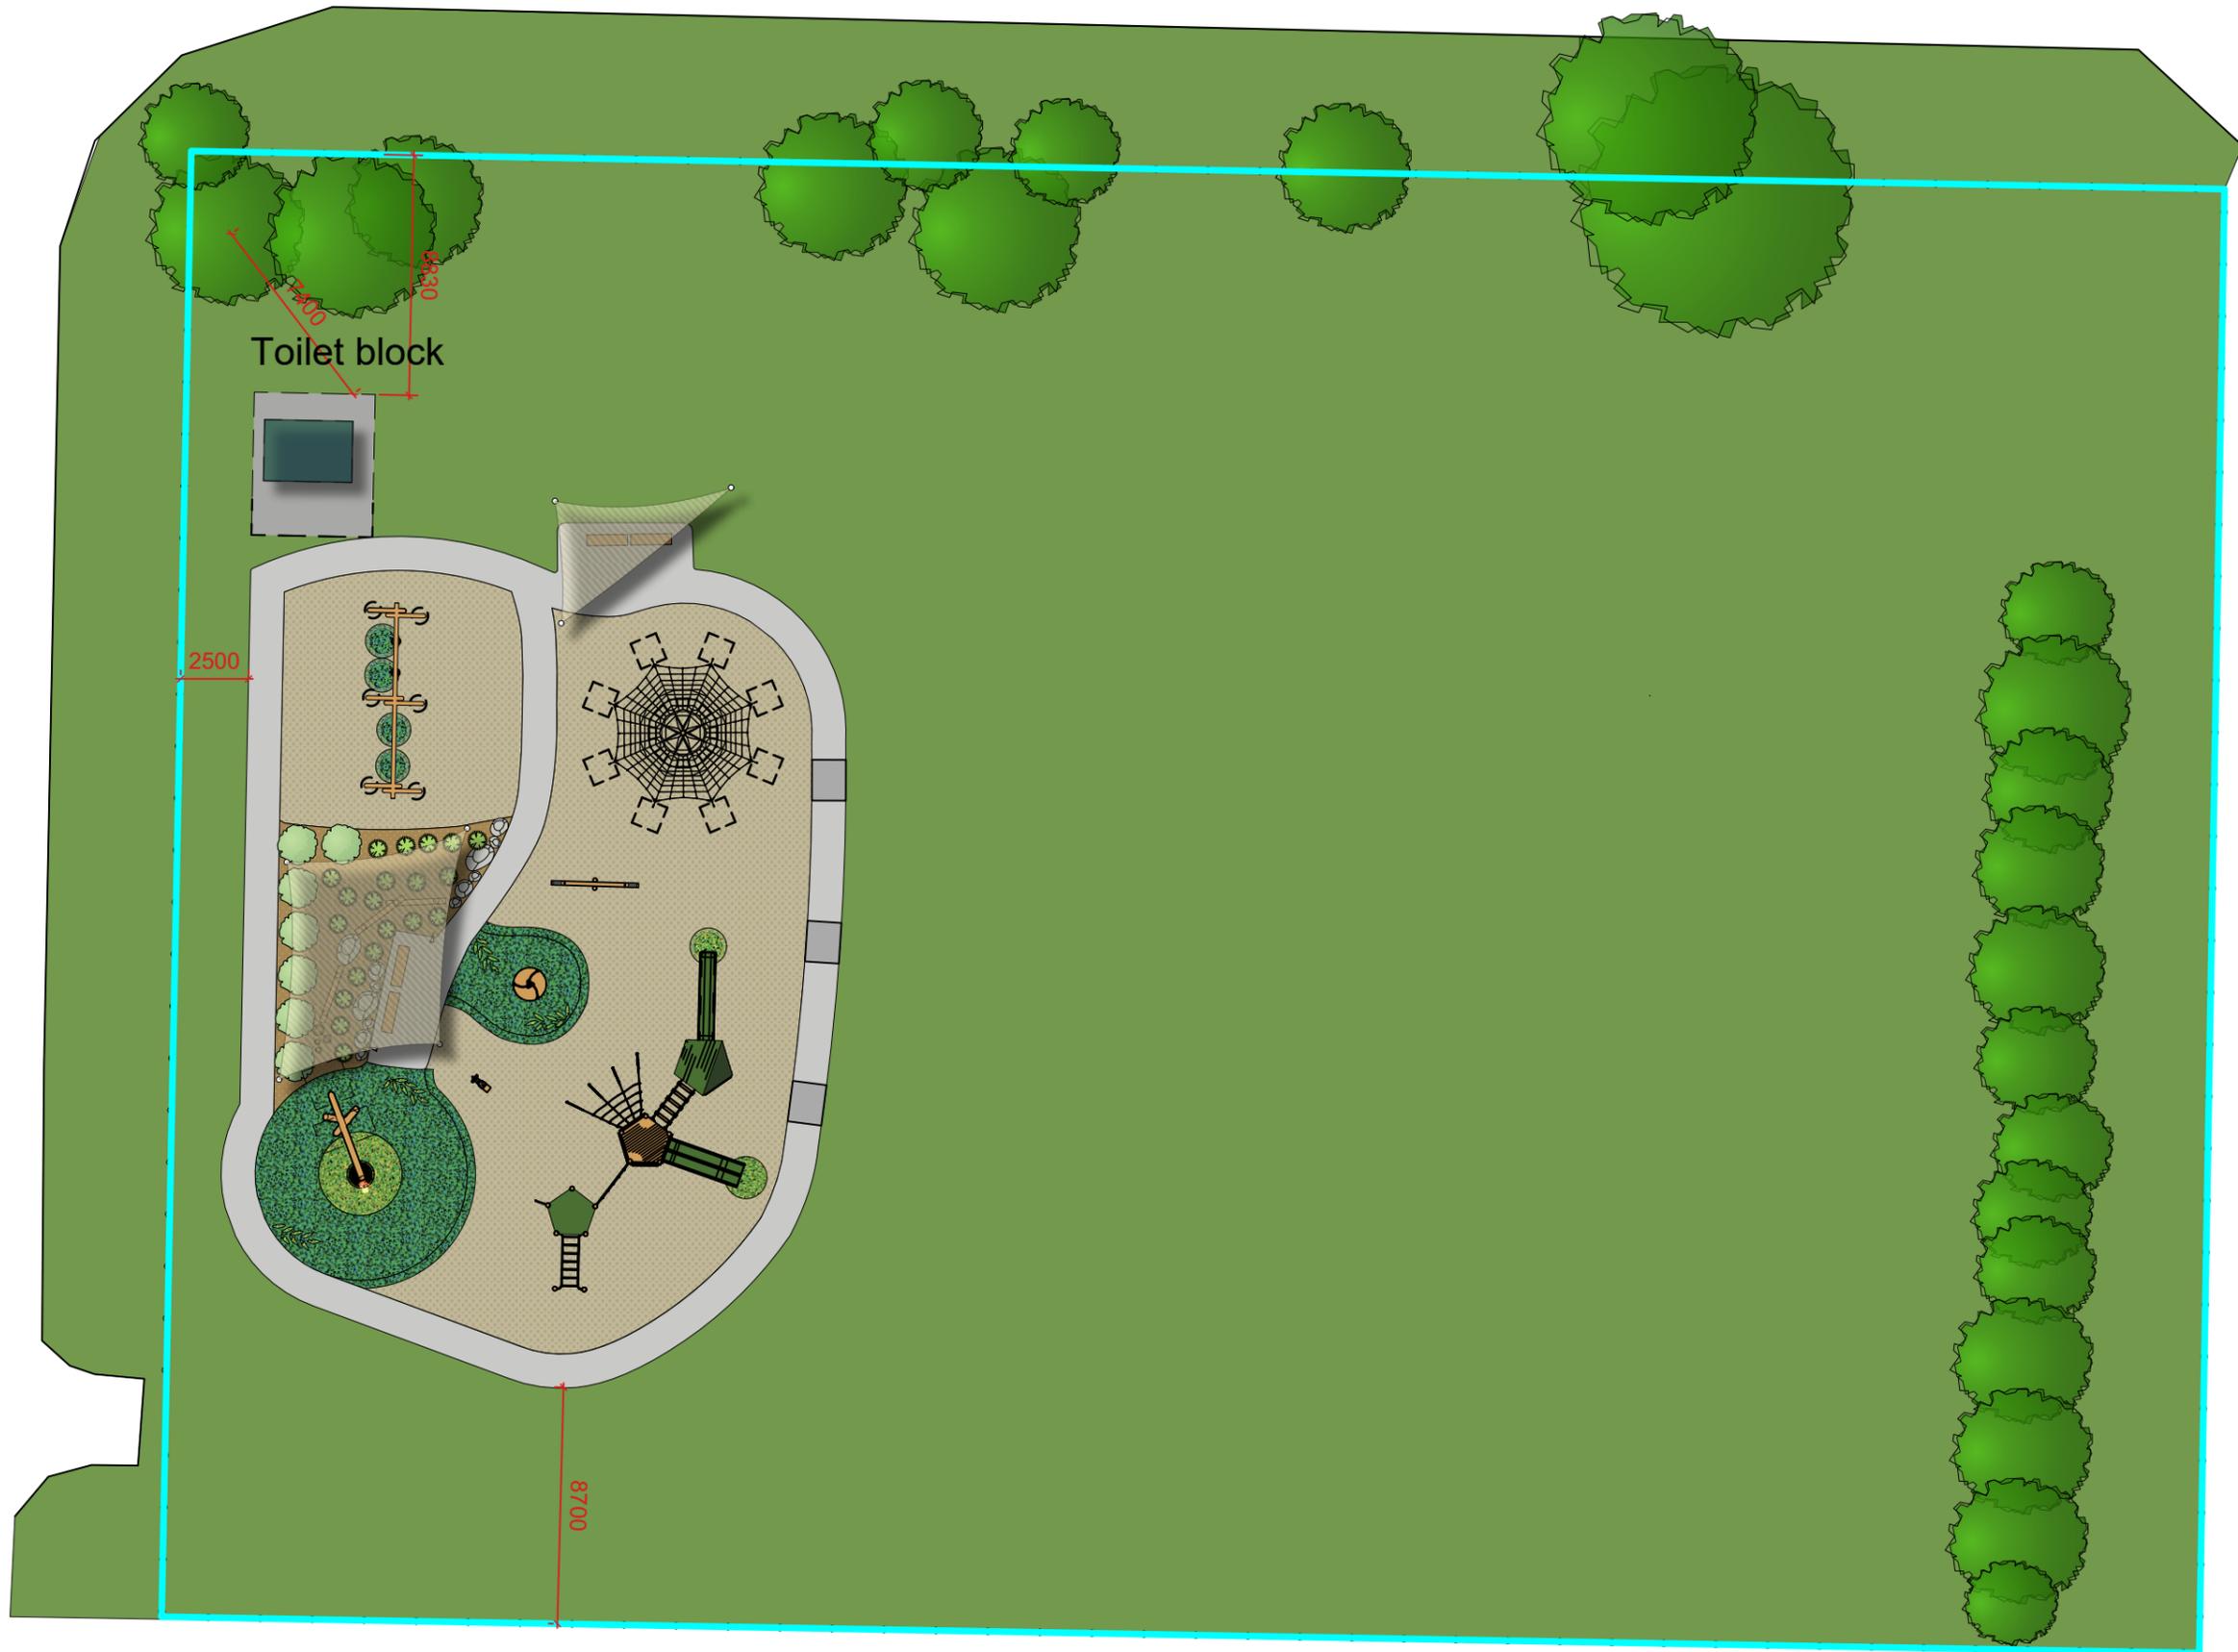

1 OVERALL CONCEPT
Scale: 1:250



Creo
Unit 2/68 Mclaughlins Road, Wiri, Auckland
Ph: 09 320 4604
Email: info@creospace.co.nz
Website: creospace.co.nz

© Copyright Act 1994
This design and the associated intellectual property remains the property of Creo and cannot be shared outside the school without written permission from Creo.

PROJECT Hāwea Flat Playground, McPhee Park

ADDRESS Hāwea FlaT, Long Grass Place Reserve

DRAWING TITLE CONCEPT


ISSUE REVIEW

DESIGNED BY	PROJECT ID
CREO	NOP10184

CONSTRUCTION SET BY	SCALE
BB	AS SHOWN

REVIEWED BY	DRAWING #
AW	LP01

DATE	REVISION
13-05-2025	REV 5

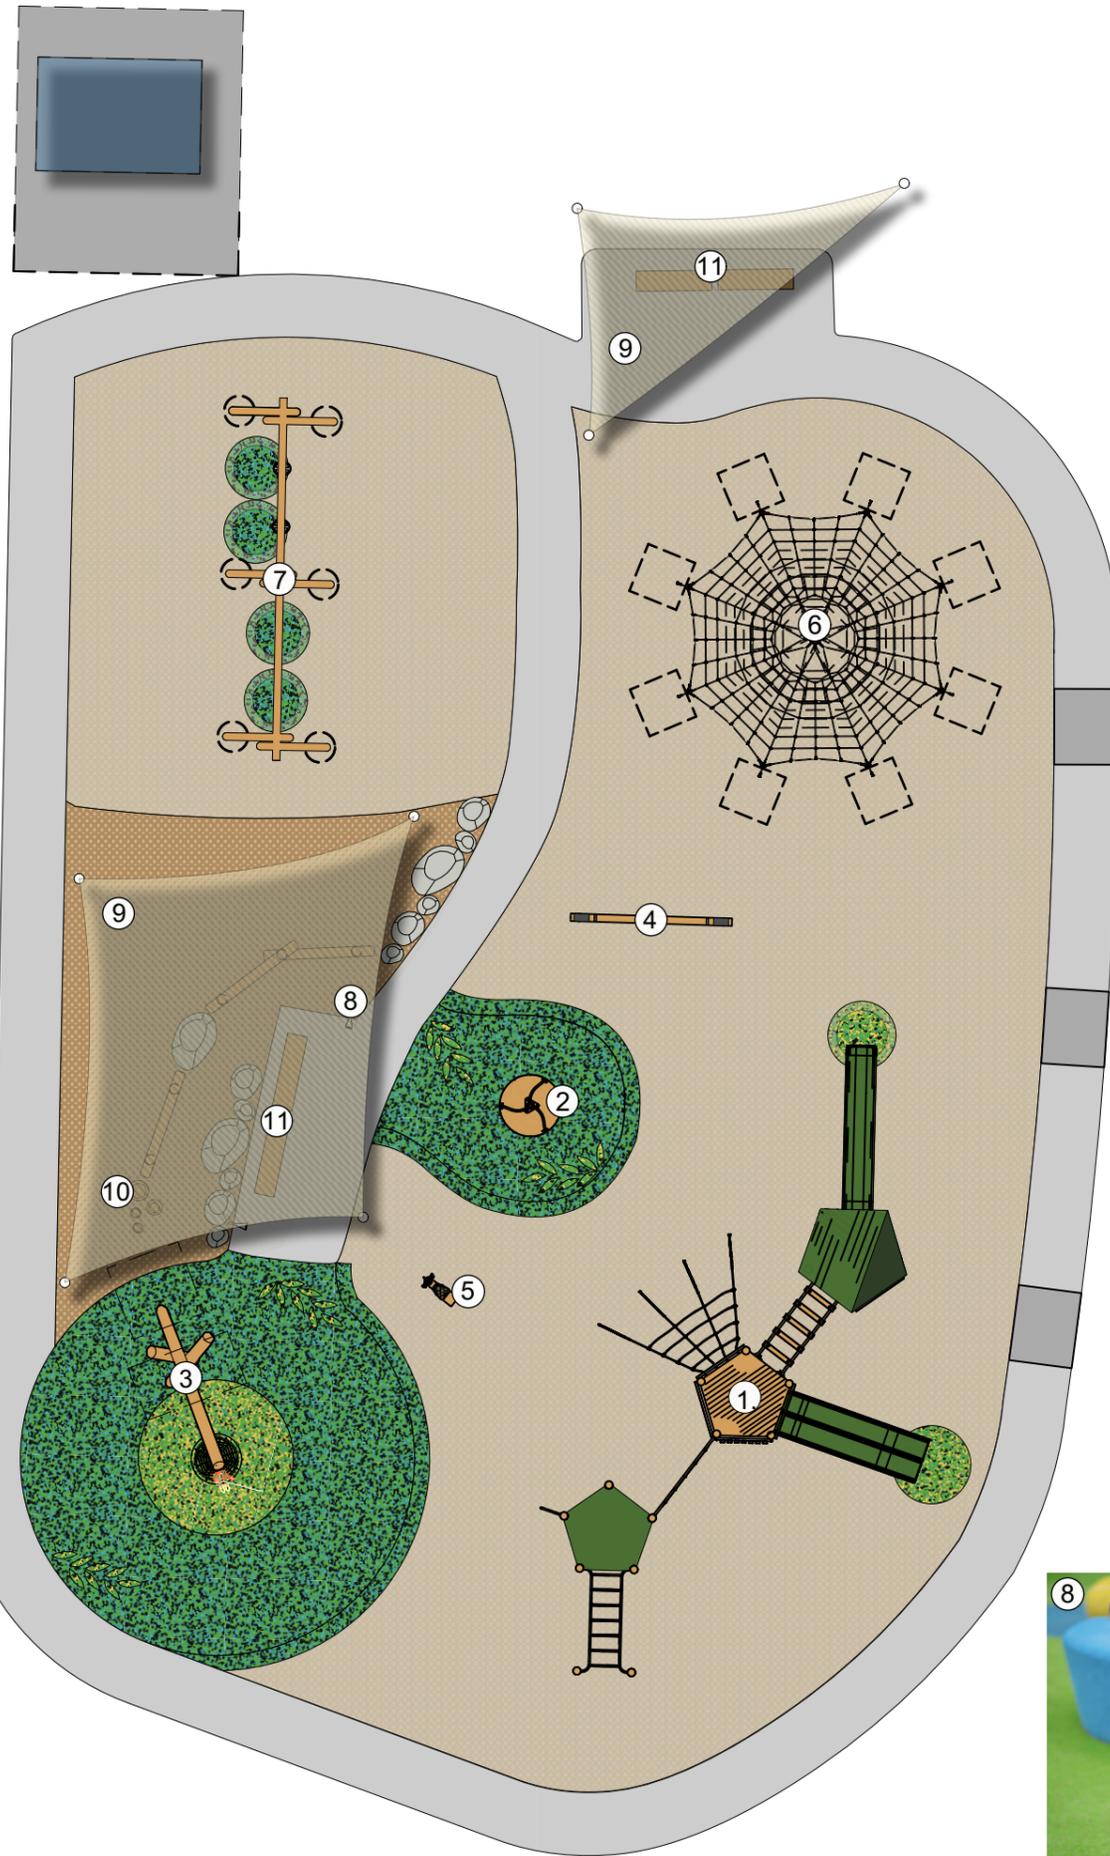


1 **PLAYSPACE CONCEPT**
Scale: 1:140




BESPOKE TREE HOUSE CLIMBING MODULE



WOODEN CAROUSEL

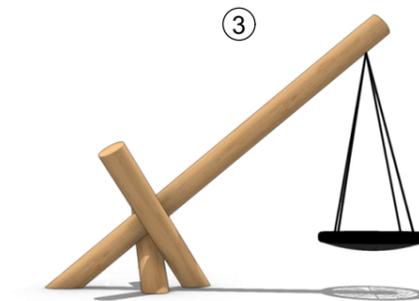


CANTILEVER BASKET SWING

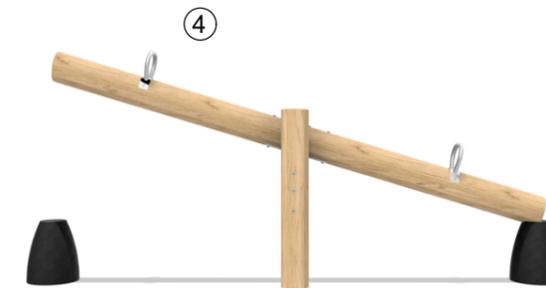


ROBINIA SEE-SAW



BEE SPRINGER

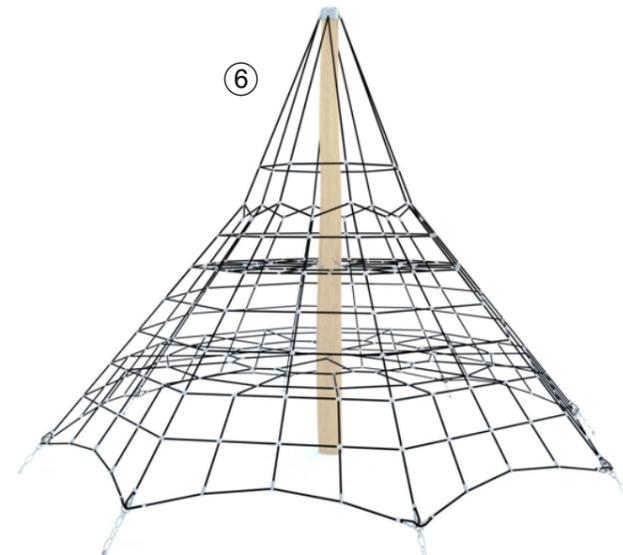

WOODEN CLIMBING PYRAMID NET

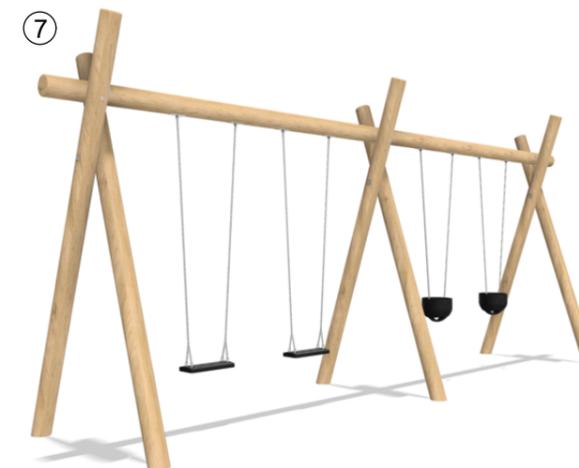

2 BAY SWING WITH FLAT+ INFANT SEAT




TALK TUBES



SHADE SAIL



NATURE TRAIL WITH STEPPING LOGS AND ROCKS

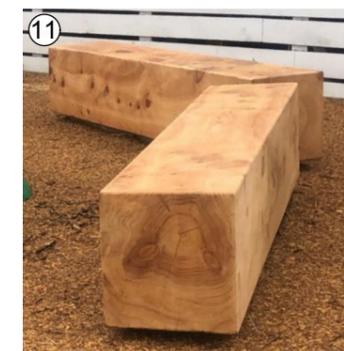

MACROCARPA SLAB SEAT



Creo
Unit 2/68 Mclaughlins Road, Wiri, Auckland
Ph: 09 320 4604
Email: info@creospace.co.nz
Website: creospace.co.nz

© Copyright Act 1994
This design and the associated intellectual property remains the property of Creo and cannot be shared outside the school without written permission from Creo.

PROJECT **Hāwea Flat Playground, McPhee Park**

ADDRESS **Hāwea FlaT, Long Grass Place Reserve**

DRAWING TITLE **CONCEPT**

ISSUE **REVIEW**

DESIGNED BY **CREO** PROJECT ID **NOP10184**

CONSTRUCTION SET BY **BB** SCALE **AS SHOWN**

REVIEWED BY **AW** DRAWING # **LP01a**

DATE **13-05-2025** REVISION **REV 5**

