




Sourced from the LINZ Data Service and licensed for re-use under the Creative Commons Attribution 4.0 New

The information provided on this map is intended to be general information only. While considerable effort has been made to ensure that the information provided on this site is accurate, current and otherwise adequate in all respects. Queenstown Lakes District Council does not accept any responsibility for content and shall not be responsible for, and excludes all liability, with relation to any claims whatsoever arising from the use of this site and data held within.





**NOTE: Easement over the Reserve is only in Area A**

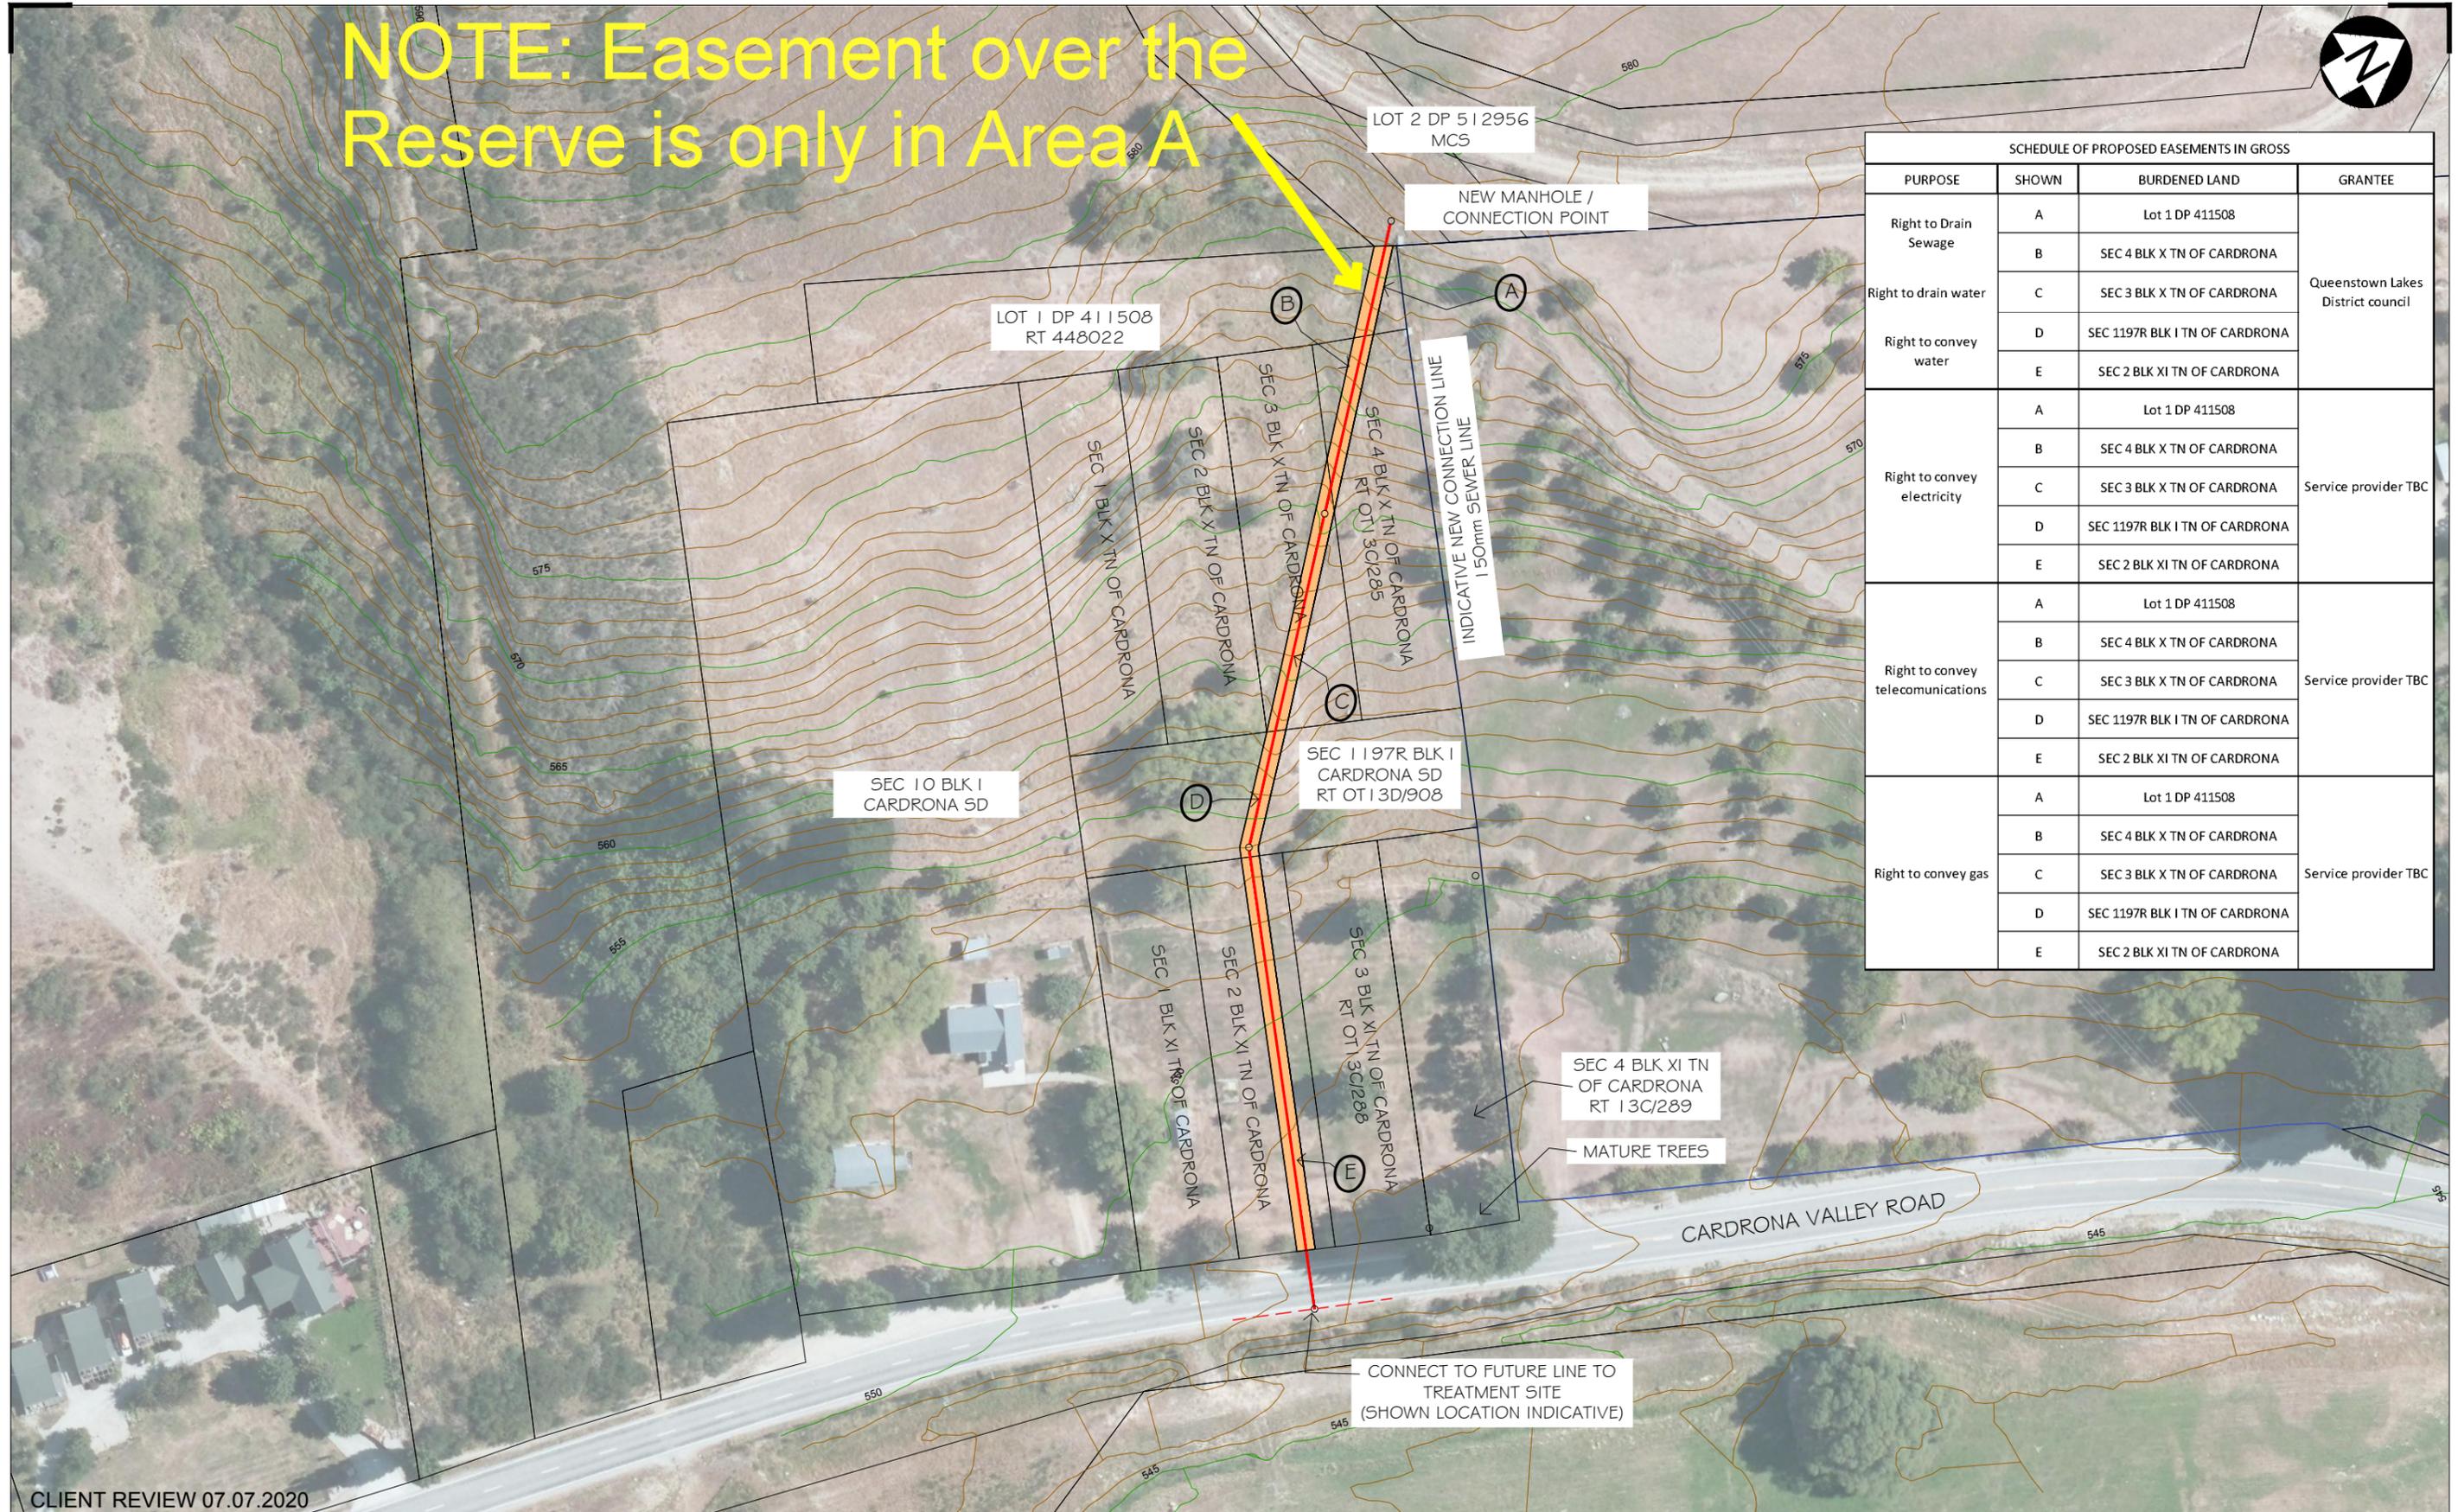

SCHEDULE OF PROPOSED EASEMENTS IN GROSS			
PURPOSE	SHOWN	BURDENED LAND	GRANTEE
Right to Drain Sewage	A	Lot 1 DP 411508	Queenstown Lakes District council
	B	SEC 4 BLK X TN OF CARDRONA	
Right to drain water	C	SEC 3 BLK X TN OF CARDRONA	
	D	SEC 1197R BLK I TN OF CARDRONA	
Right to convey water	E	SEC 2 BLK XI TN OF CARDRONA	
	A	Lot 1 DP 411508	Service provider TBC
Right to convey electricity	B	SEC 4 BLK X TN OF CARDRONA	
	C	SEC 3 BLK X TN OF CARDRONA	
	D	SEC 1197R BLK I TN OF CARDRONA	
	E	SEC 2 BLK XI TN OF CARDRONA	
Right to convey telecommunications	A	Lot 1 DP 411508	Service provider TBC
	B	SEC 4 BLK X TN OF CARDRONA	
	C	SEC 3 BLK X TN OF CARDRONA	
	D	SEC 1197R BLK I TN OF CARDRONA	
	E	SEC 2 BLK XI TN OF CARDRONA	
Right to convey gas	A	Lot 1 DP 411508	Service provider TBC
	B	SEC 4 BLK X TN OF CARDRONA	
	C	SEC 3 BLK X TN OF CARDRONA	
	D	SEC 1197R BLK I TN OF CARDRONA	
	E	SEC 2 BLK XI TN OF CARDRONA	

CLIENT REVIEW 07.07.2020

**Clark Fortune McDonald & Associates**  
 Licensed Cadastral Surveyors - Land Development - Planning Consultants  
 309 Lower Shotover Road, P.O.Box 553 Queenstown  
 Tel. (03)441-6044, Fax (03)442-1066, Email admin@cfma.co.nz  
 Shop 2, Otago House, 475 Moray Place, P.O. Box 5960  
 Tel. (03)470-1582, Fax (03)470-1583, Email admin@cfma.co.nz

Rev.	Date	Revision Details	By
A	16.06.20	Revise alignment	RB
B	07.07.20	Update schedule as per LT plan	RB

**CARDRONA VALLEY WASTEWATER PROPOSED HALL BLOCK EASEMENTS**

Client	Surveyed	Date	Checked	Job No.	Drawing No.
CVWL	-	-	-	10073	13 Sheet 001
	Drawn	Date	Checked	Scale	1:500 @ A1 1:1000 @ A3
	RB	16.06.20	-	Datum & Level	NZGD2000 / MSL
	Designed	Date	Checked	Rev.	B

Notes:  
 All dimensions shown are in meters unless shown otherwise.  
 Any person using Clark Fortune McDonald drawings and other data accepts the risk of:  
 - Using the drawings and other data in electronic form without requesting and checking them for accuracy against the original hard copy versions.  
 - Ensuring the information is the most recent issue.  
 - Copyright on this drawing is reserved.