


ZONING LEGEND	
	ACTIVITY AREA G (7,818m ²)
	RESIDENTIAL 2 (3,172m ²)

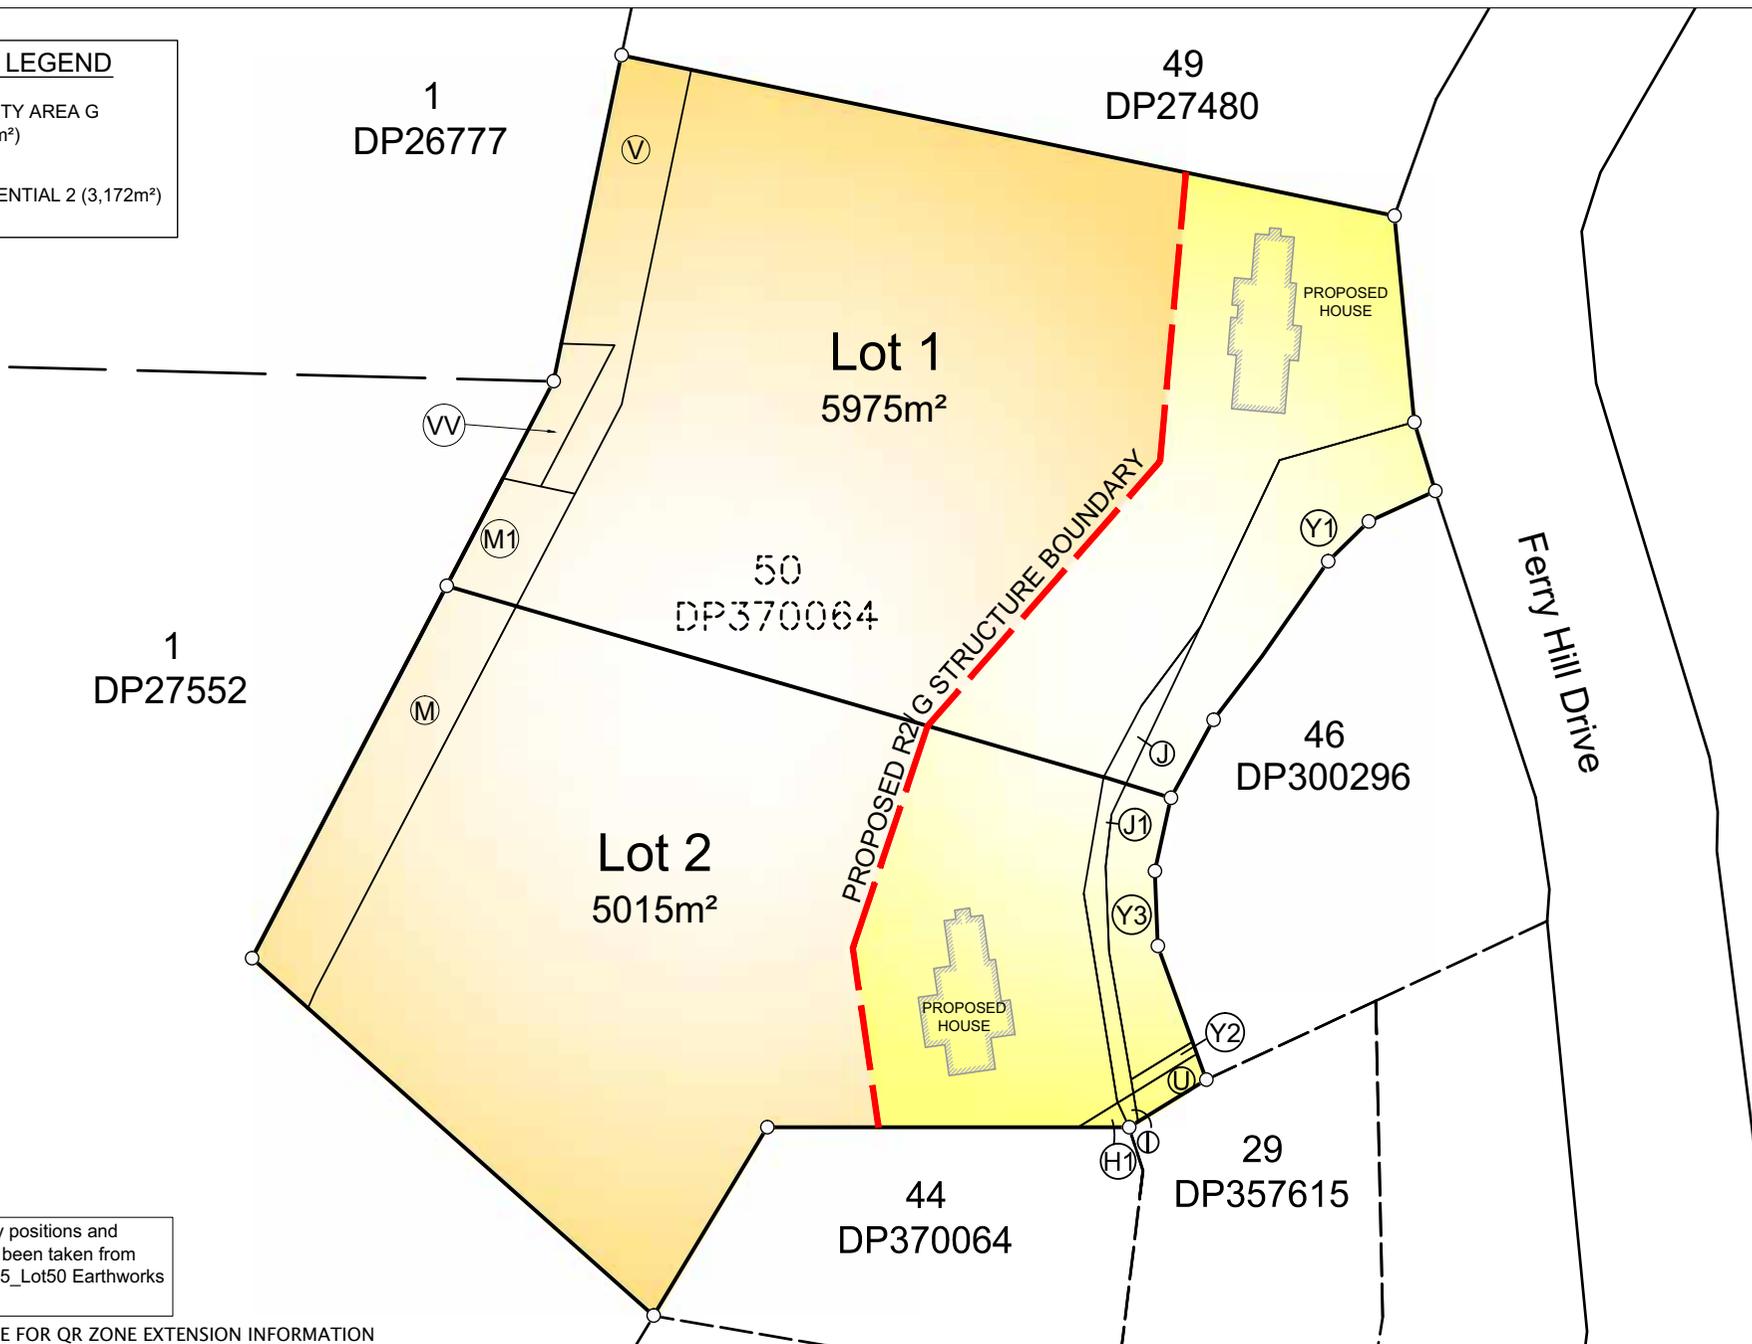

NOTE: New boundary positions and house locations have been taken from CFM drawing 9091_75_Lot50 Earthworks and Subdivision.dwg

EMAIL TO VIVIAN ESPIE FOR QR ZONE EXTENSION INFORMATION

Clark Fortune McDonald & Associates
 Licensed Cadastral Surveyors - Land Development - Planning Consultants
 309 Lower Shotover Road, P.O.Box 553 Queenstown
 Tel. (03)441-6044, Fax (03)442-1066, Email admin@cfma.co.nz
 21 Reece Crescent, P.O.Box 550, Wanaka
 Tel. (03)443-4448, Fax (03)443-4445, Email admin@cfma.co.nz
 Shop 2, Otago House, 475 Moray Place, P.O. Box 5960
 Tel. (03)470-1582, Fax (03)470-1583, Email admin@cfma.co.nz

Rev.	Date	Revision Details	By
B	23.02.10	Addition of structure zone areas	JWJ
C	24.02.10	Moving structure boundary	JWJ

PROPOSED R2/R ZONE BOUNDARY OVERLAID ONTO THE PROPOSED SUBDIVISION OF LOT 50, DP 370064, FERRY HILL Dr.

Client	Surveyed	Signed	Date	Job No.	Drawing No.
QUAIL RISE ESTATES LTD	--	Signed	--	9824	15
	Drawn	Signed	Date	Scale	1:300 @ A1
	JWJ	Signed	23.02.10	1:600 @ A3	Rev.
	Designed	Signed	Date	Datum & Level	Rev.
	HK	Signed	--	--	C

Notes:
 - All dimensions shown are in meters unless shown otherwise.
 - Any person using Clark Fortune McDonald drawings and other data accepts the risk of:
 - Using the drawings and other data in electronic form without requesting and checking them for accuracy against the original hard copy versions.
 - Ensuring the information is the most recent issue.
 - Copyright on this drawing is reserved.